


# 土地红线图

## 陆丰市水产公司冷冻厂

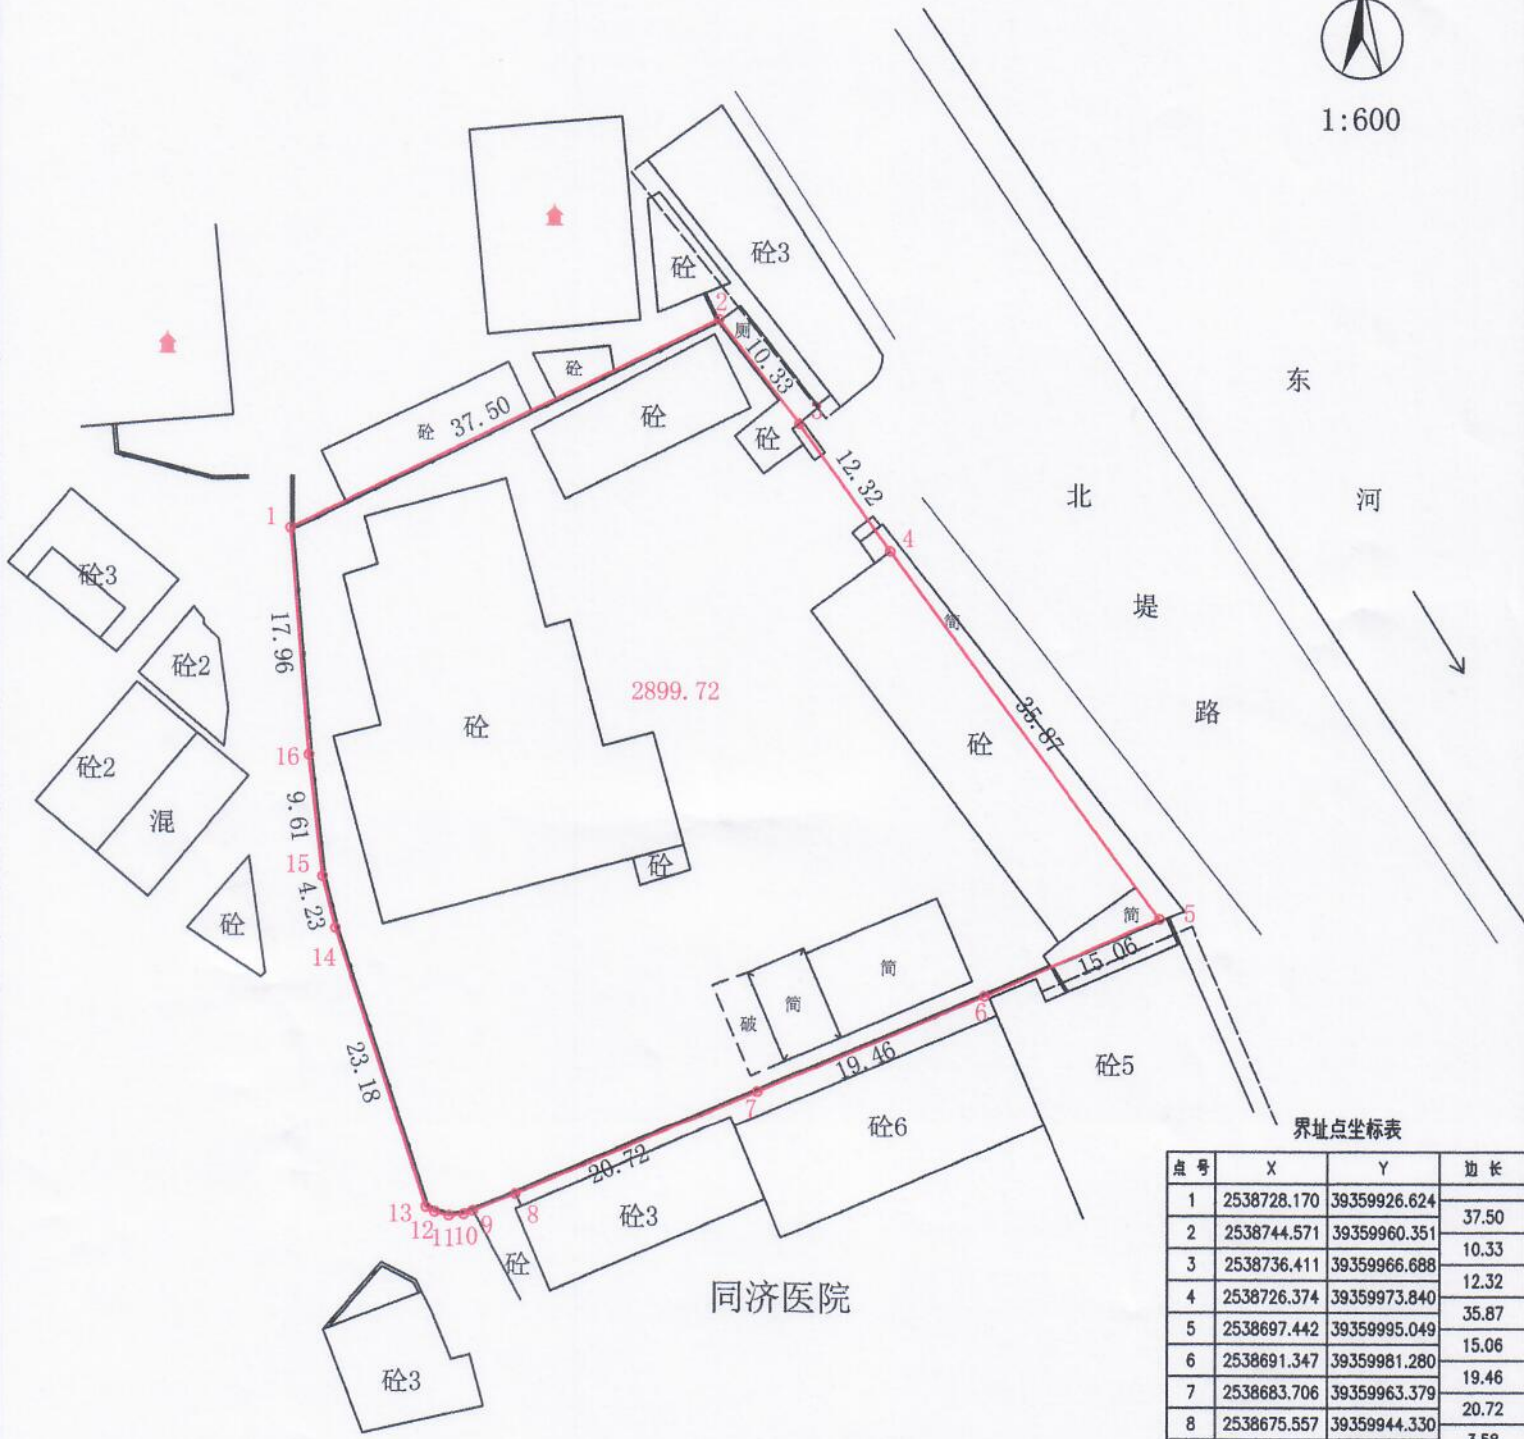

1:600



界址点坐标表

点号	X	Y	边长
1	2538728.170	39359926.624	37.50
2	2538744.571	39359960.351	10.33
3	2538736.411	39359966.688	12.32
4	2538726.374	39359973.840	35.87
5	2538697.442	39359995.049	15.06
6	2538691.347	39359981.280	19.46
7	2538683.706	39359963.379	20.72
8	2538675.557	39359944.330	3.58
9	2538674.263	39359940.990	0.80
10	2538673.972	39359940.250	1.15
11	2538673.878	39359939.100	1.15
12	2538674.180	39359937.990	0.80
13	2538674.555	39359937.280	23.18
14	2538696.612	39359930.140	4.23
15	2538700.723	39359929.130	9.61
16	2538710.270	39359928.050	17.96
1	2538728.170	39359926.624	

S=2899.72 平方米 合4.3496亩

2000国家大地坐标系.